




1 BUILDING SECTION AT NORTH WING Scale: 1/2" : 1'-0"

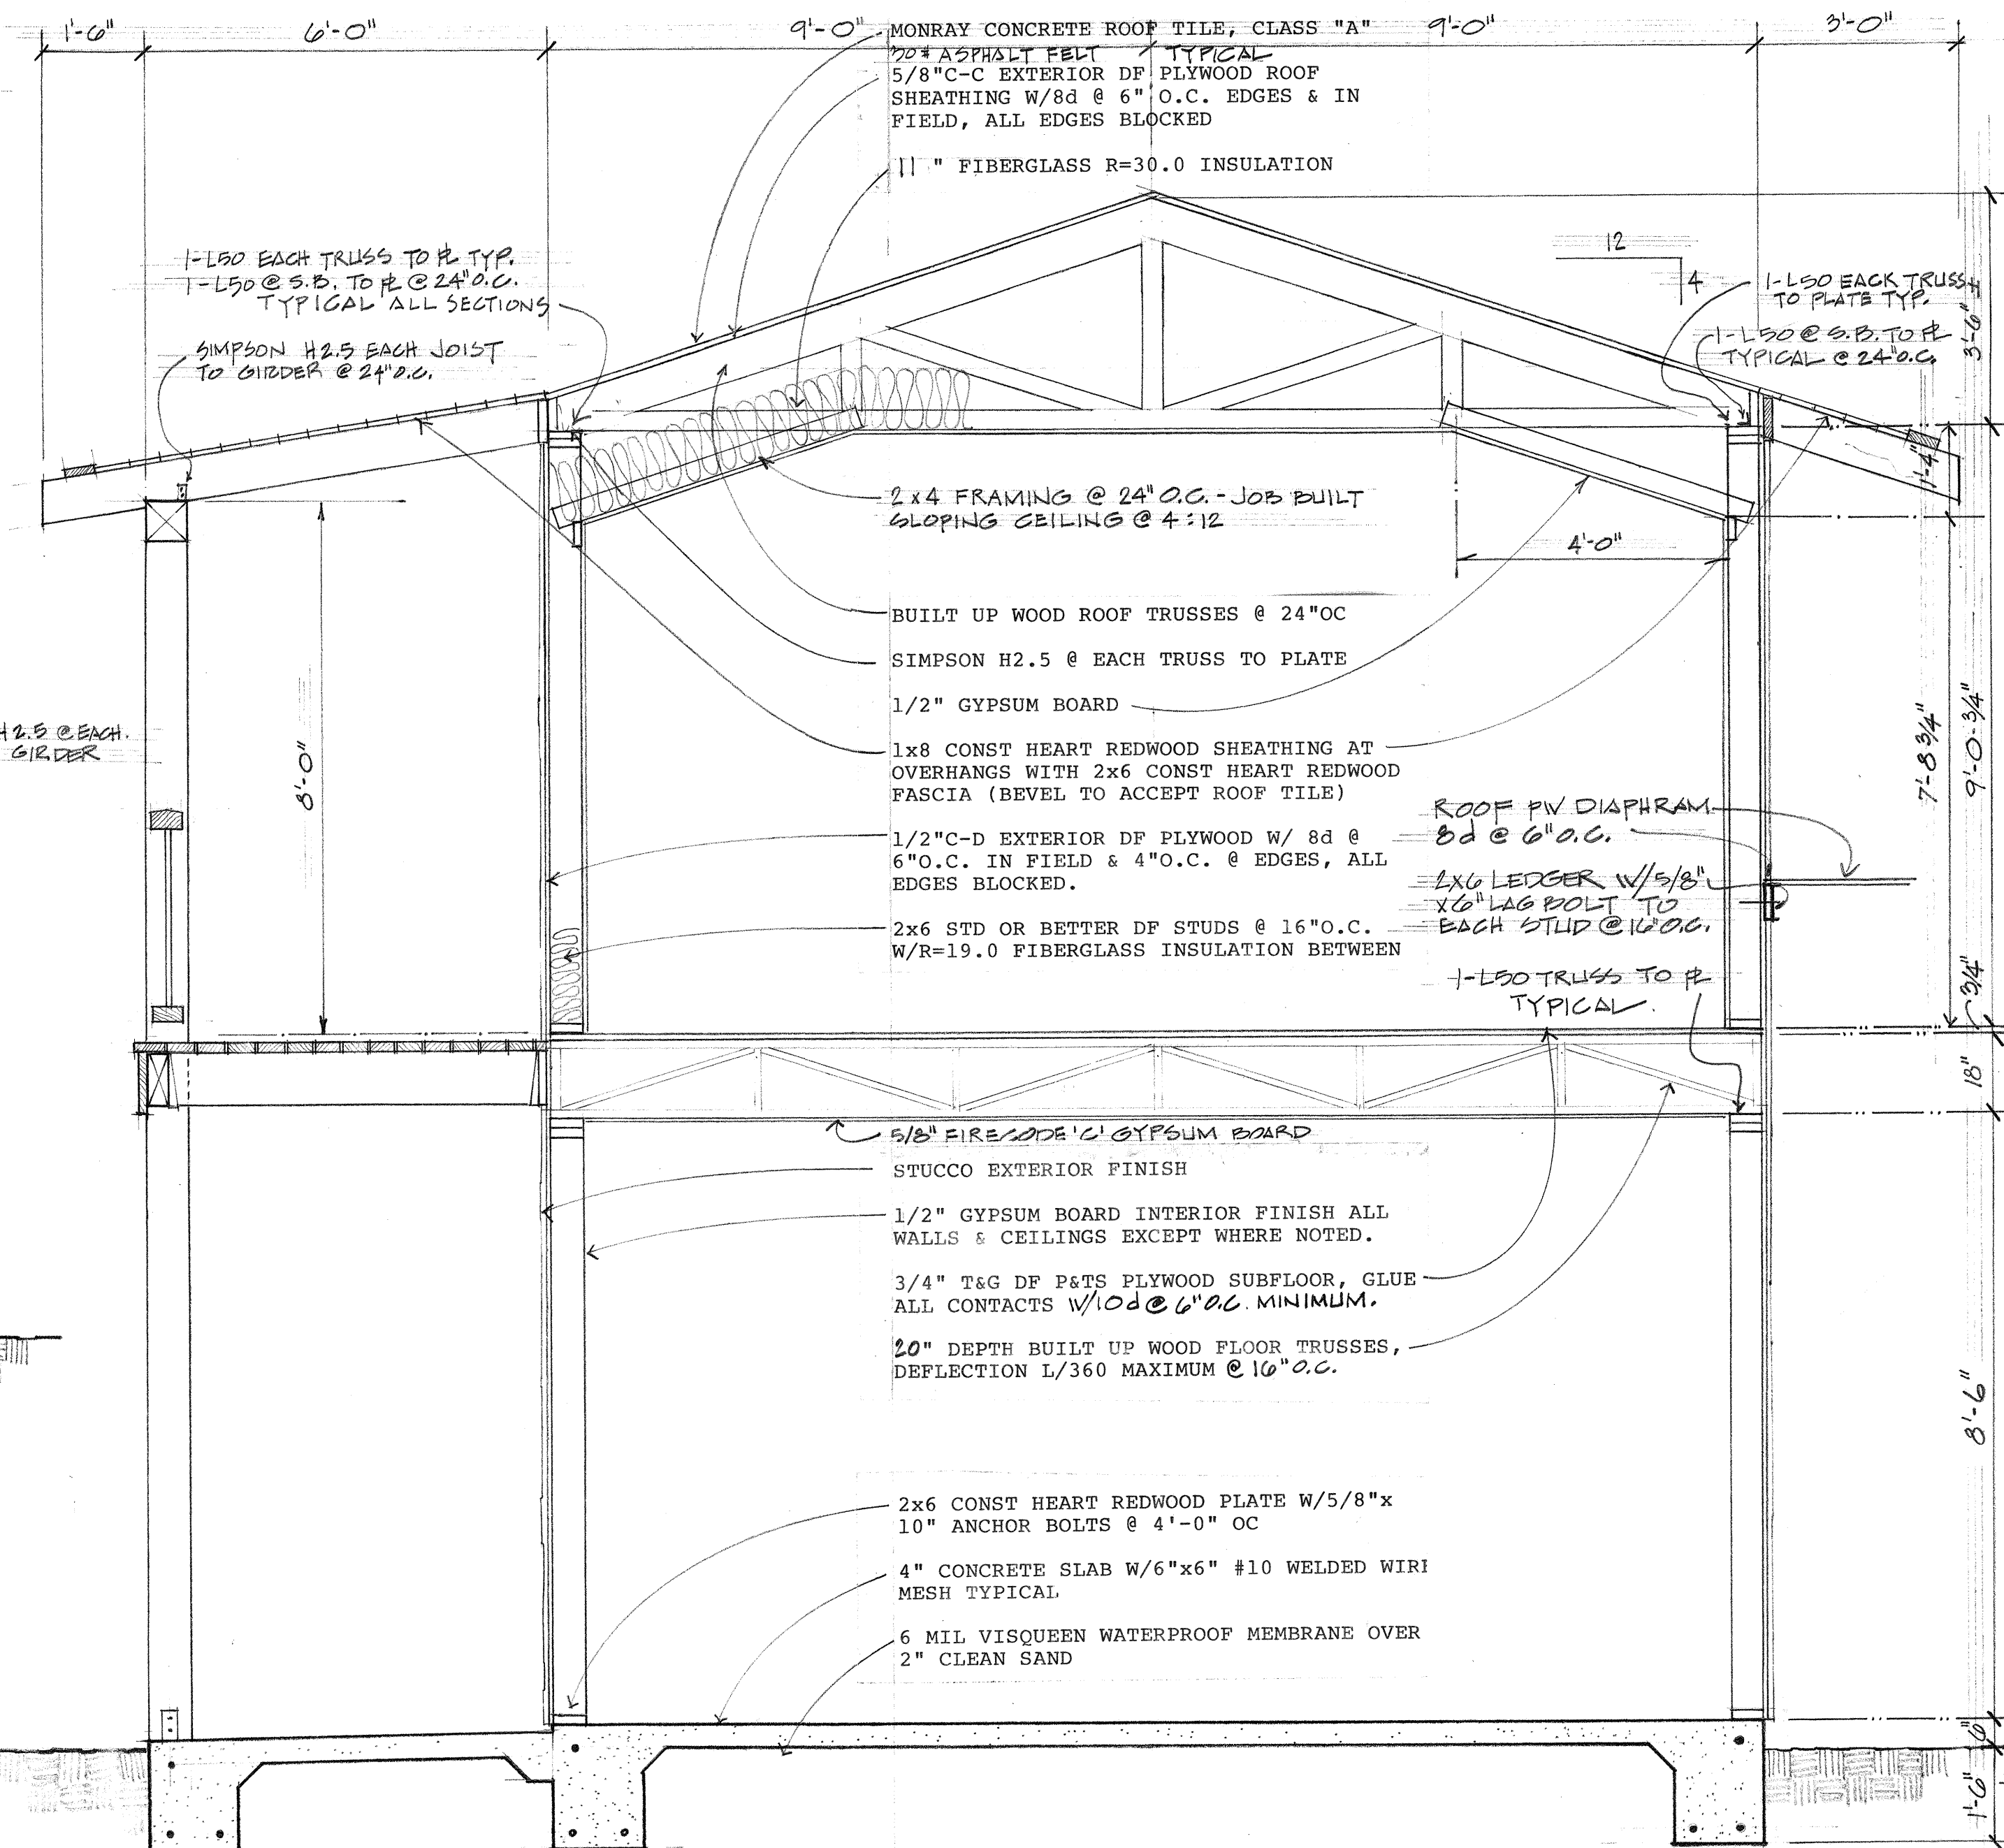

3 SECTION AT TWO STORY BUILDING Scale: 1/2" : 1'-0"

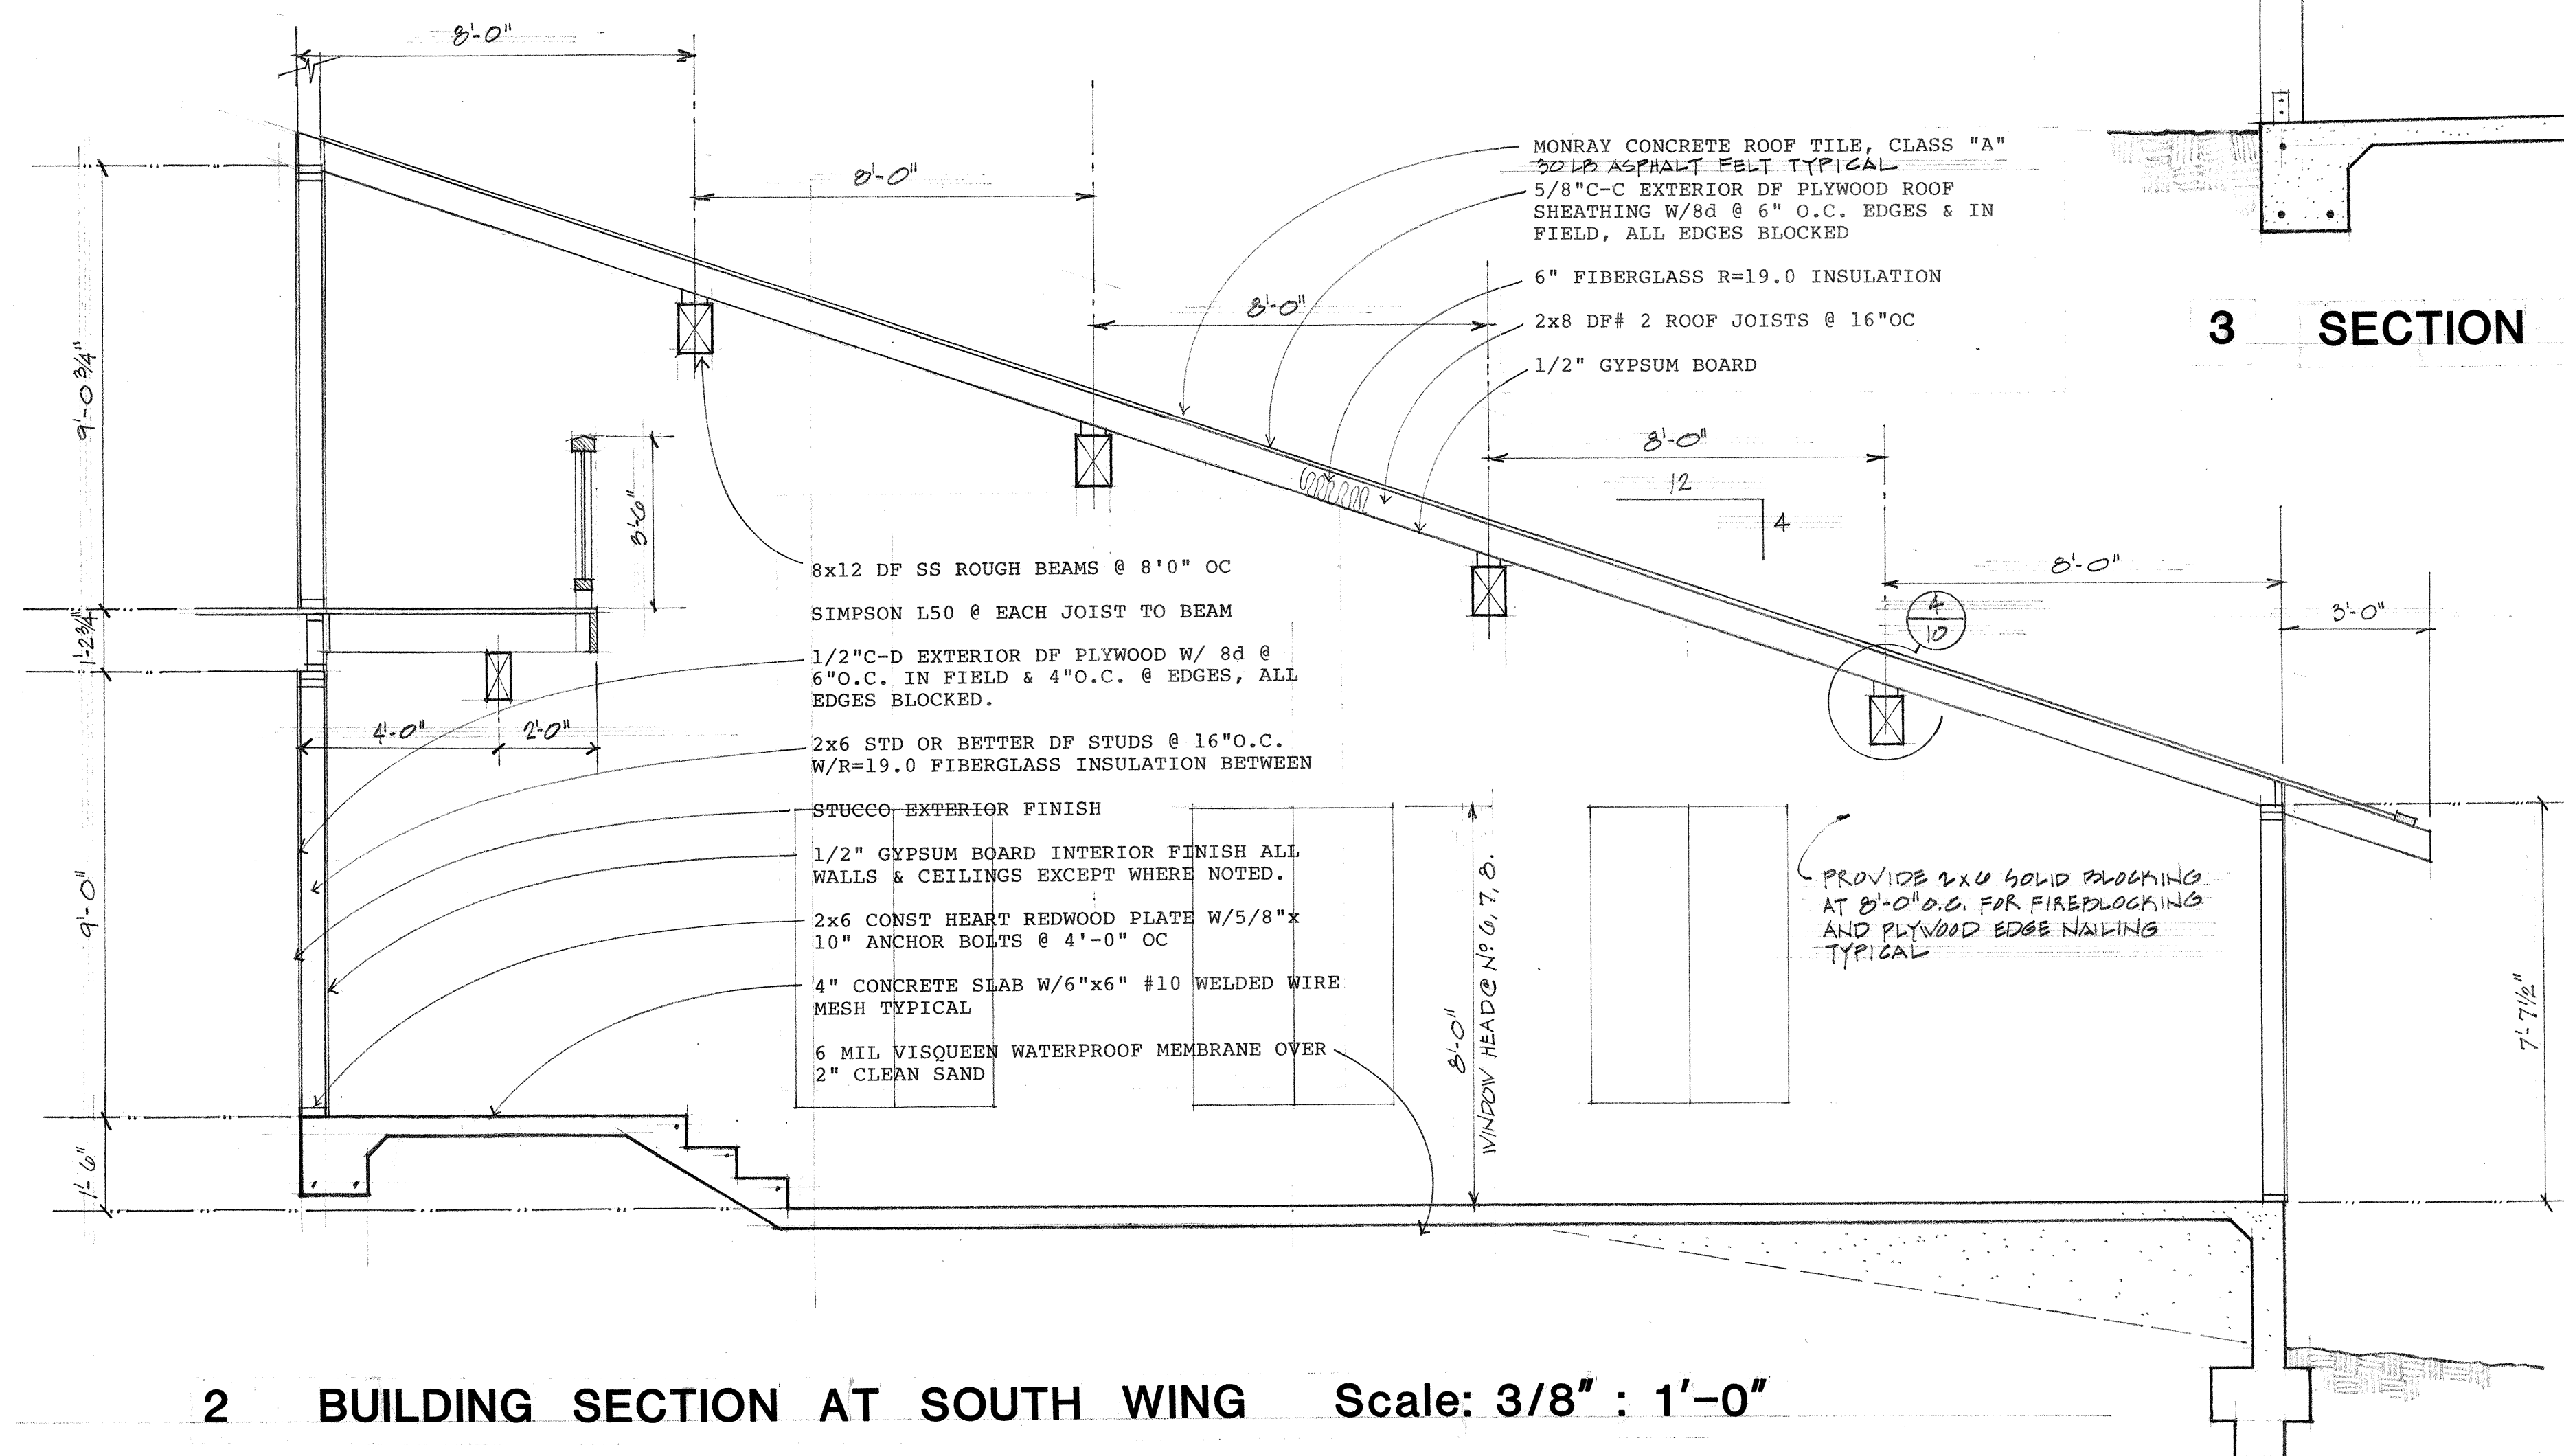

2 BUILDING SECTION AT SOUTH WING Scale: 3/8" : 1'-0"

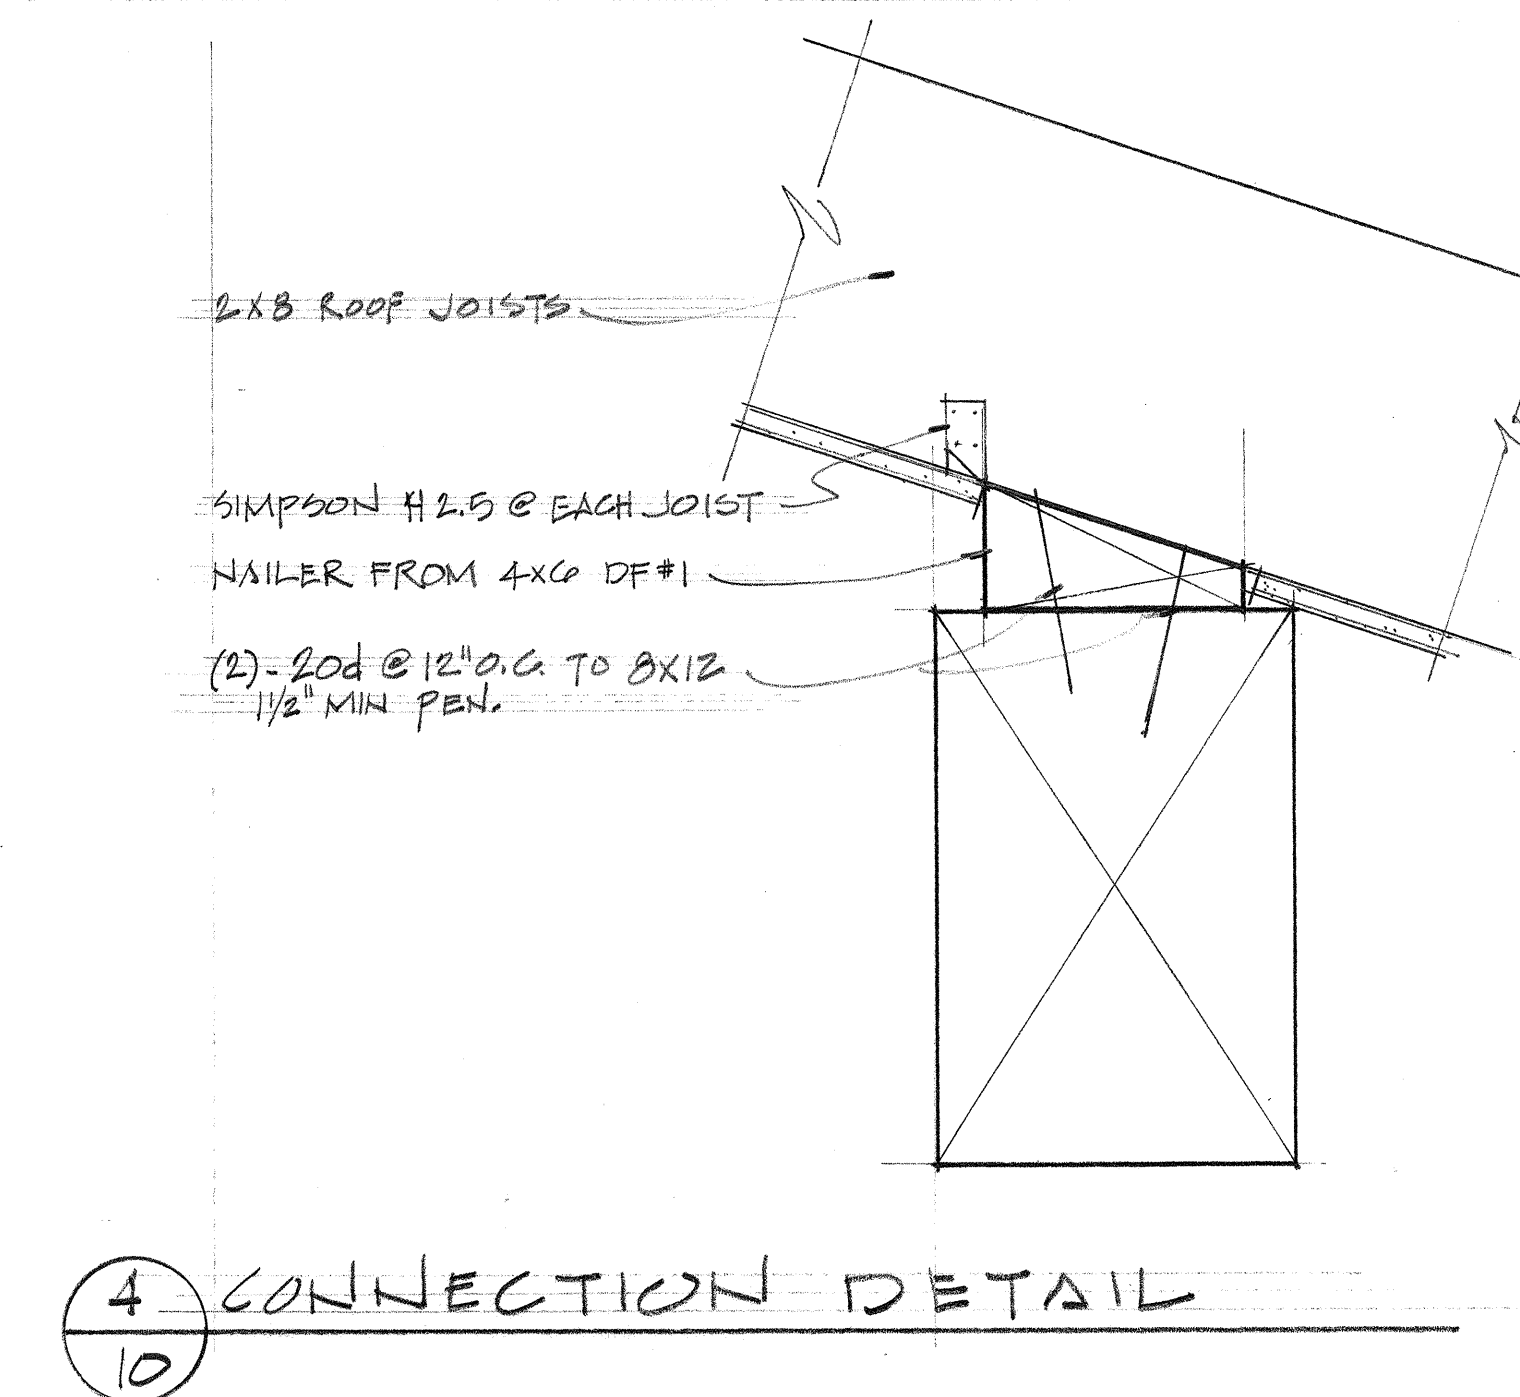

4 CONNECTION DETAIL